

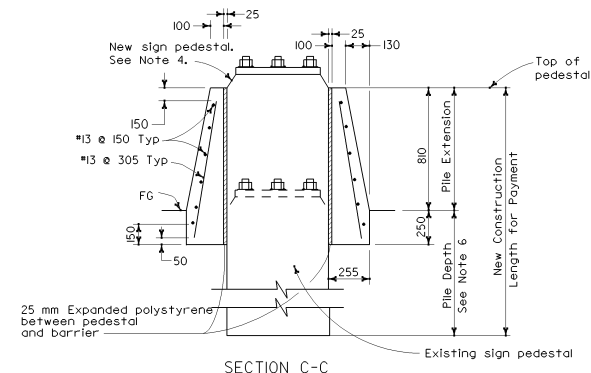
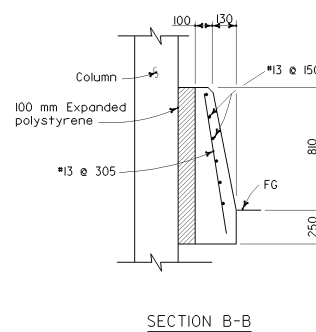


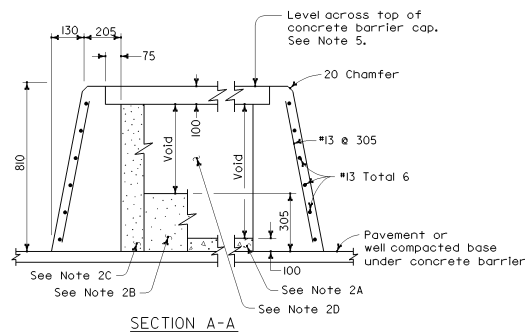

DIST	COUNTY	ROUTE	KILOMETER POST TOTAL PROJECT	SHEET TOTAL SHEETS
Ellis K. Hirst REGISTERED CIVIL ENGINEER July 1, 2004 PLANS APPROVAL DATE The State of California or its officers or agents shall not be responsible for the accuracy or completeness of electronic copies of this plan sheet. To get to the Caltrans web site, go to: http://www.dot.ca.gov				
REGISTERED PROFESSIONAL ENGINEER Ellis K. Hirst No. C17926 Exp. 6-30-05 CIVIL STATE OF CALIFORNIA				

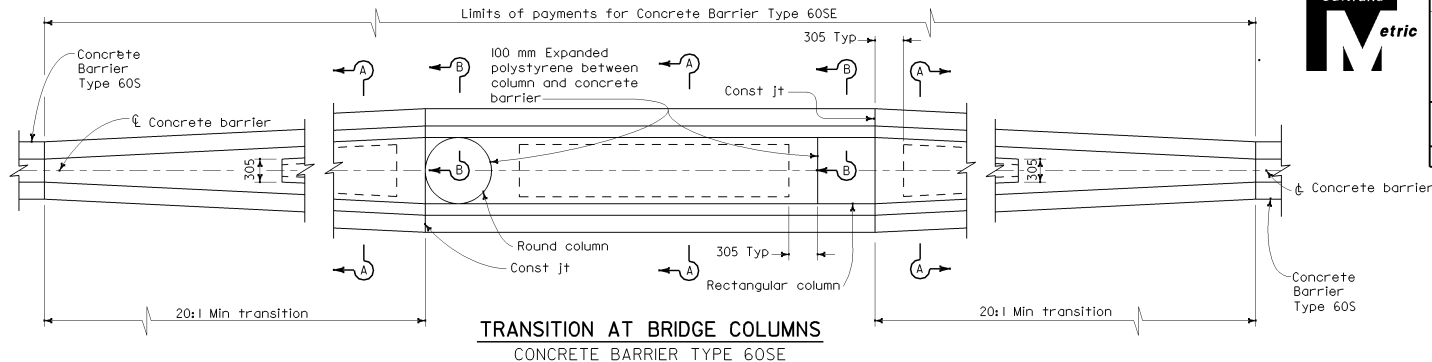

NOTES

- See Standard Plan A76G for Concrete Barrier Type 60S.
- Contractor options for fill between concrete barrier walls:
A. Place 100 mm PCC at base between concrete barrier walls.
B. Place 305 mm of granular material at base between walls.
C. Place granular material from base to bottom of 100 mm cap.
D. Monolithic concrete with foam blockouts is not permitted.
- Reinforcing steel shall extend continuous through construction joints.
- See "Overhead Sign" plans for sign pedestal elevations on new construction.
- Adjust height of concrete barrier wall on low side of offset or super-elevated roadways to provide level grade across top of concrete barrier cap.
- See Overhead Signs Standard Plan Pile Foundation Tables.

STATE OF CALIFORNIA
DEPARTMENT OF TRANSPORTATION

CONCRETE BARRIER TYPE 60SE

NO SCALE

ALL DIMENSIONS ARE IN
MILLIMETERS UNLESS OTHERWISE SHOWN

A76I

TRANSITION AT SIGN PEDESTAL

CONCRETE BARRIER TYPE 60SE

